



TOP VIEW

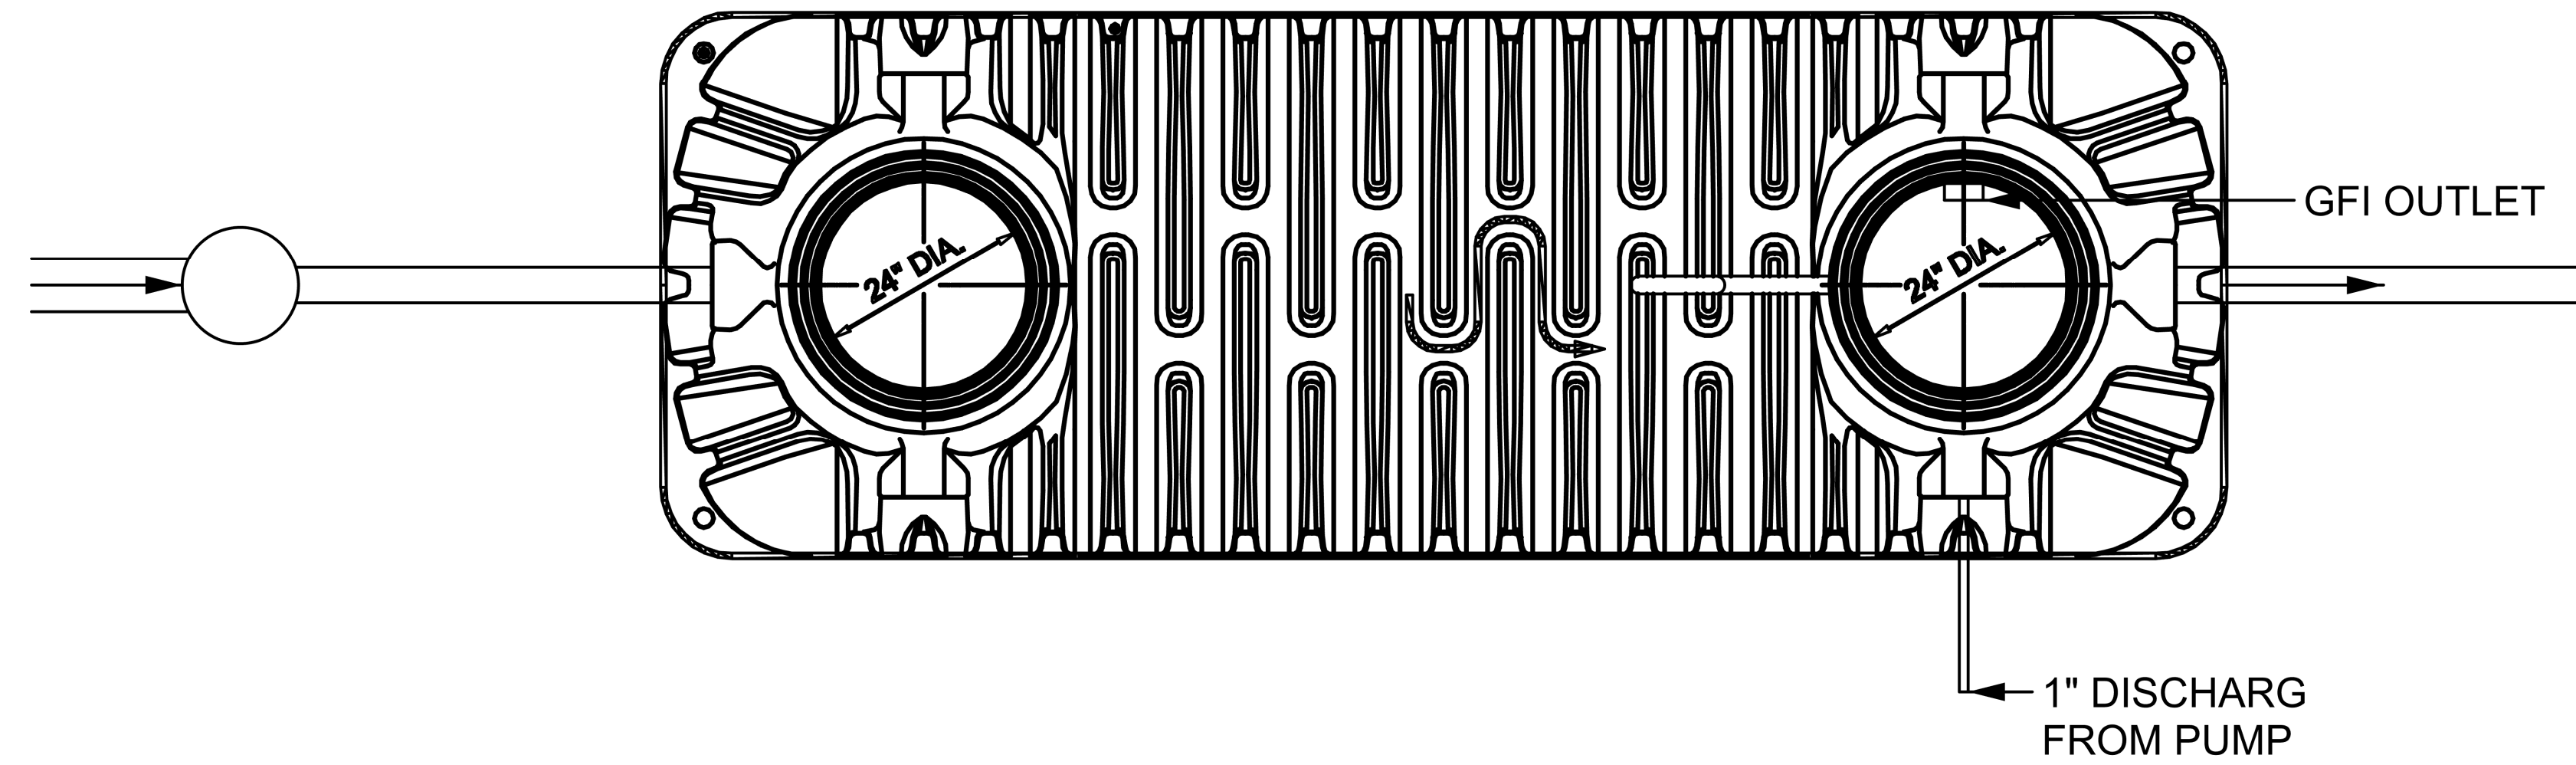

FRONT VIEW

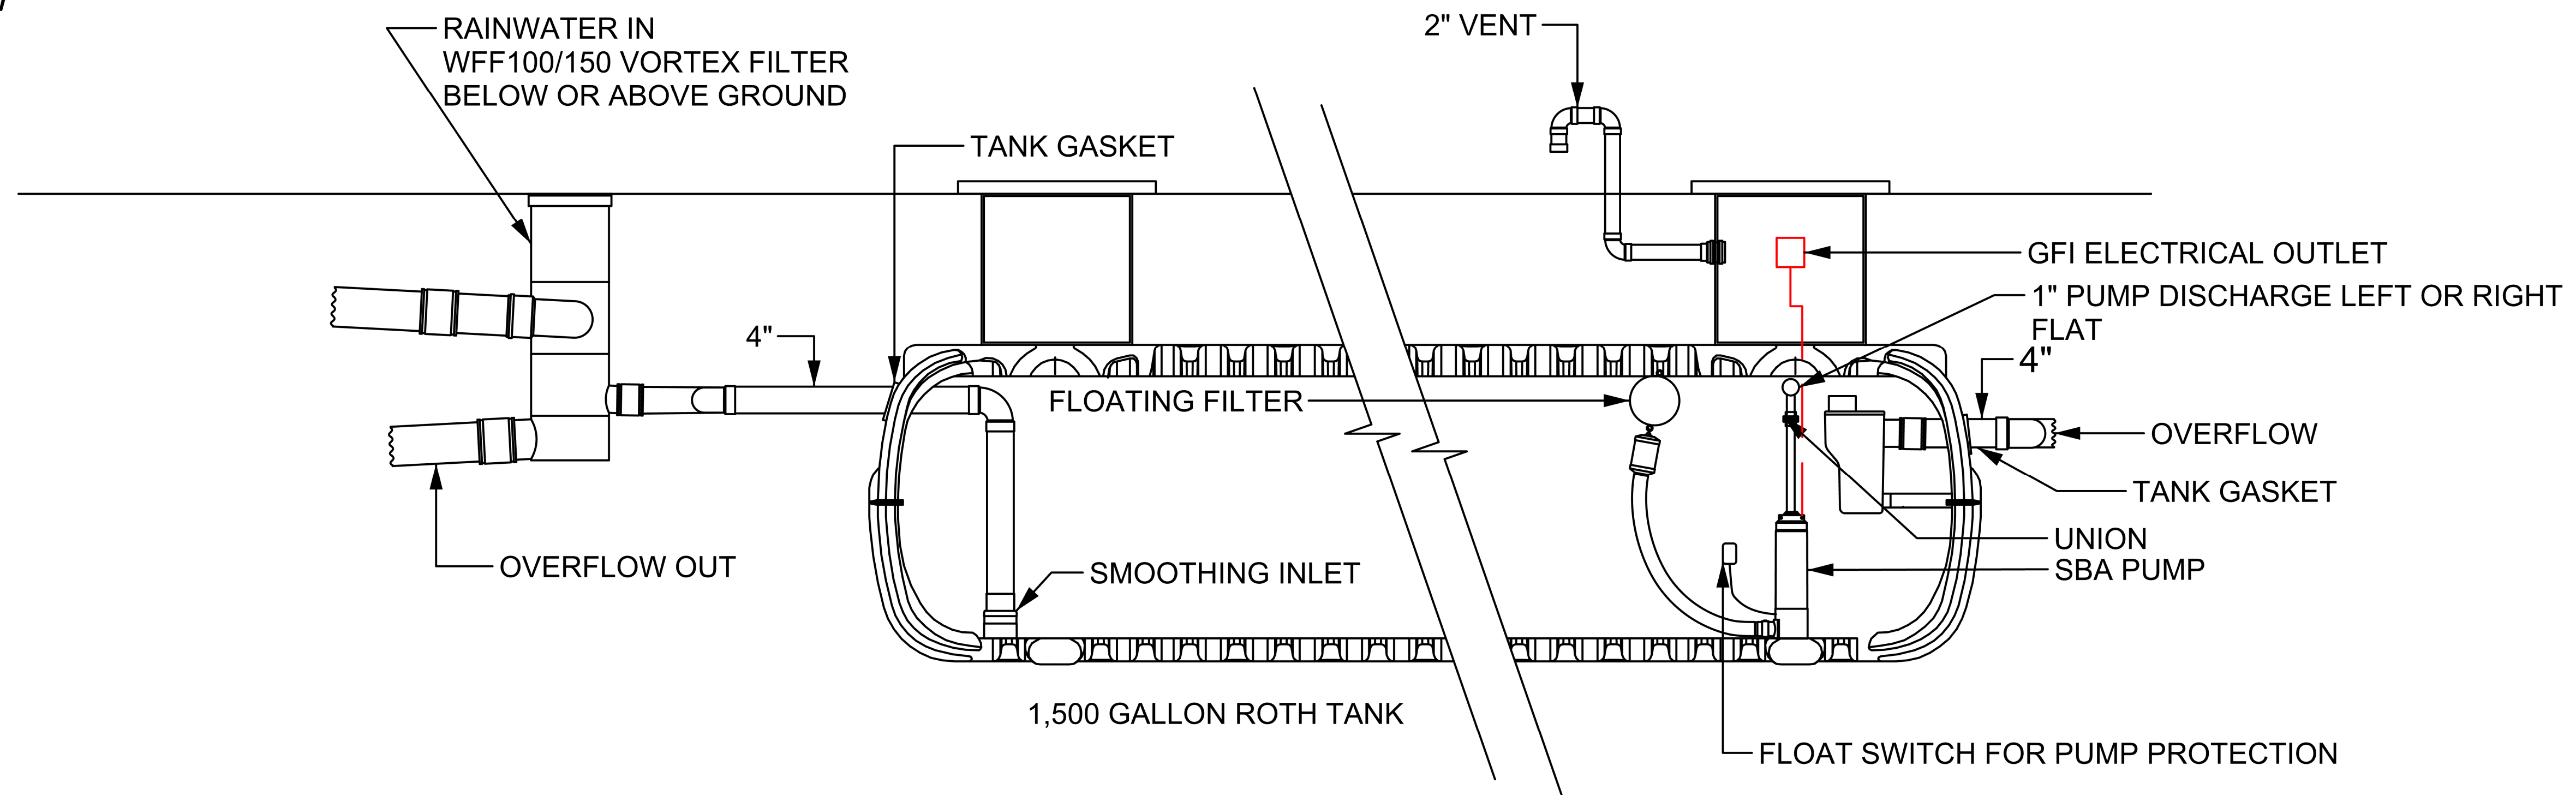

RMS

RAINWATER MANAGEMENT SOLUTIONS

**BELOW GROUND SYSTEM
SCHEMATIC**

ALL GRADES & ELEVATIONS TO BE SITE
VERIFIED PRIOR TO CONSTRUCTION

DRAWING FOR ILLUSTRATIVE PURPOSES ONLY. NOT FOR CONSTRUCTION.
DIMENSIONS AND LAYOUT SUBJECT TO CHANGE

RAINWATER MANAGEMENT SOLUTIONS, 1-866-653-8337
WWW.RAINWATERMANAGEMENT.COM

DRAWN BY: JH 6/27/2023
CHECKED BY: SC 6/27/2023

NOT TO SCALE

REV 0

D000