


PLAN VIEW

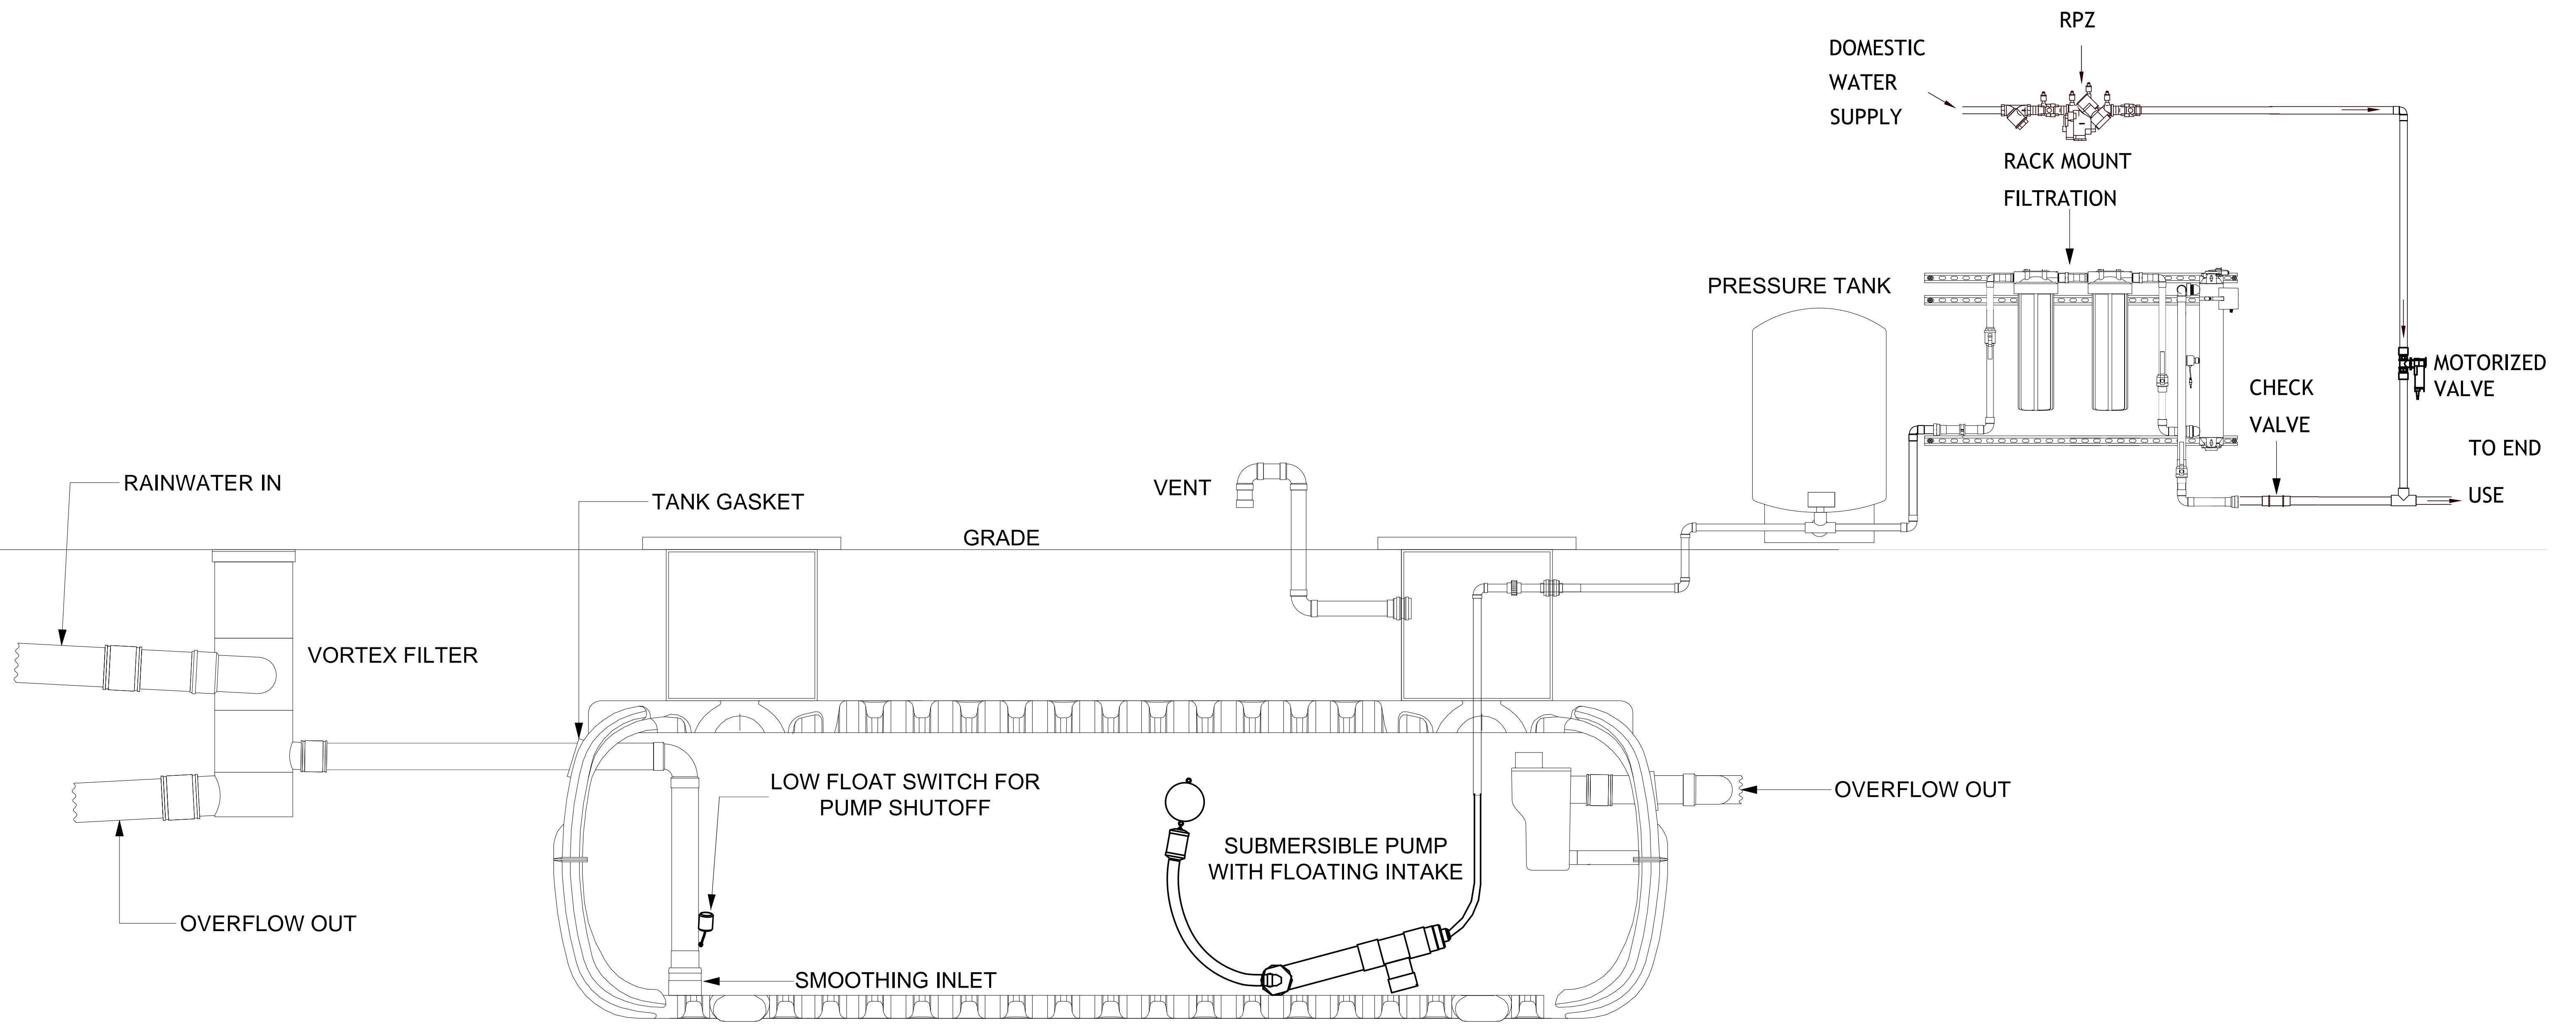

RMS

RAINWATER MANAGEMENT SOLUTIONS

BELOW GROUND TANK WITH WFF150, SUBMERSIBLE PUMP AND POST TANK TREATMENT

ALL GRADES & ELEVATIONS TO BE SITE VERIFIED PRIOR TO CONSTRUCTION

DRAWN BY: CZ 6/16/25

REV 0

NOT TO SCALE

DRAWING FOR ILLUSTRATIVE PURPOSES ONLY. NOT FOR CONSTRUCTION. DIMENSIONS AND LAYOUT SUBJECT TO CHANGE

RAINWATER MANAGEMENT SOLUTIONS, 1-866-653-8337
WWW.RAINWATERMANAGEMENT.COM