


# TOP VIEW

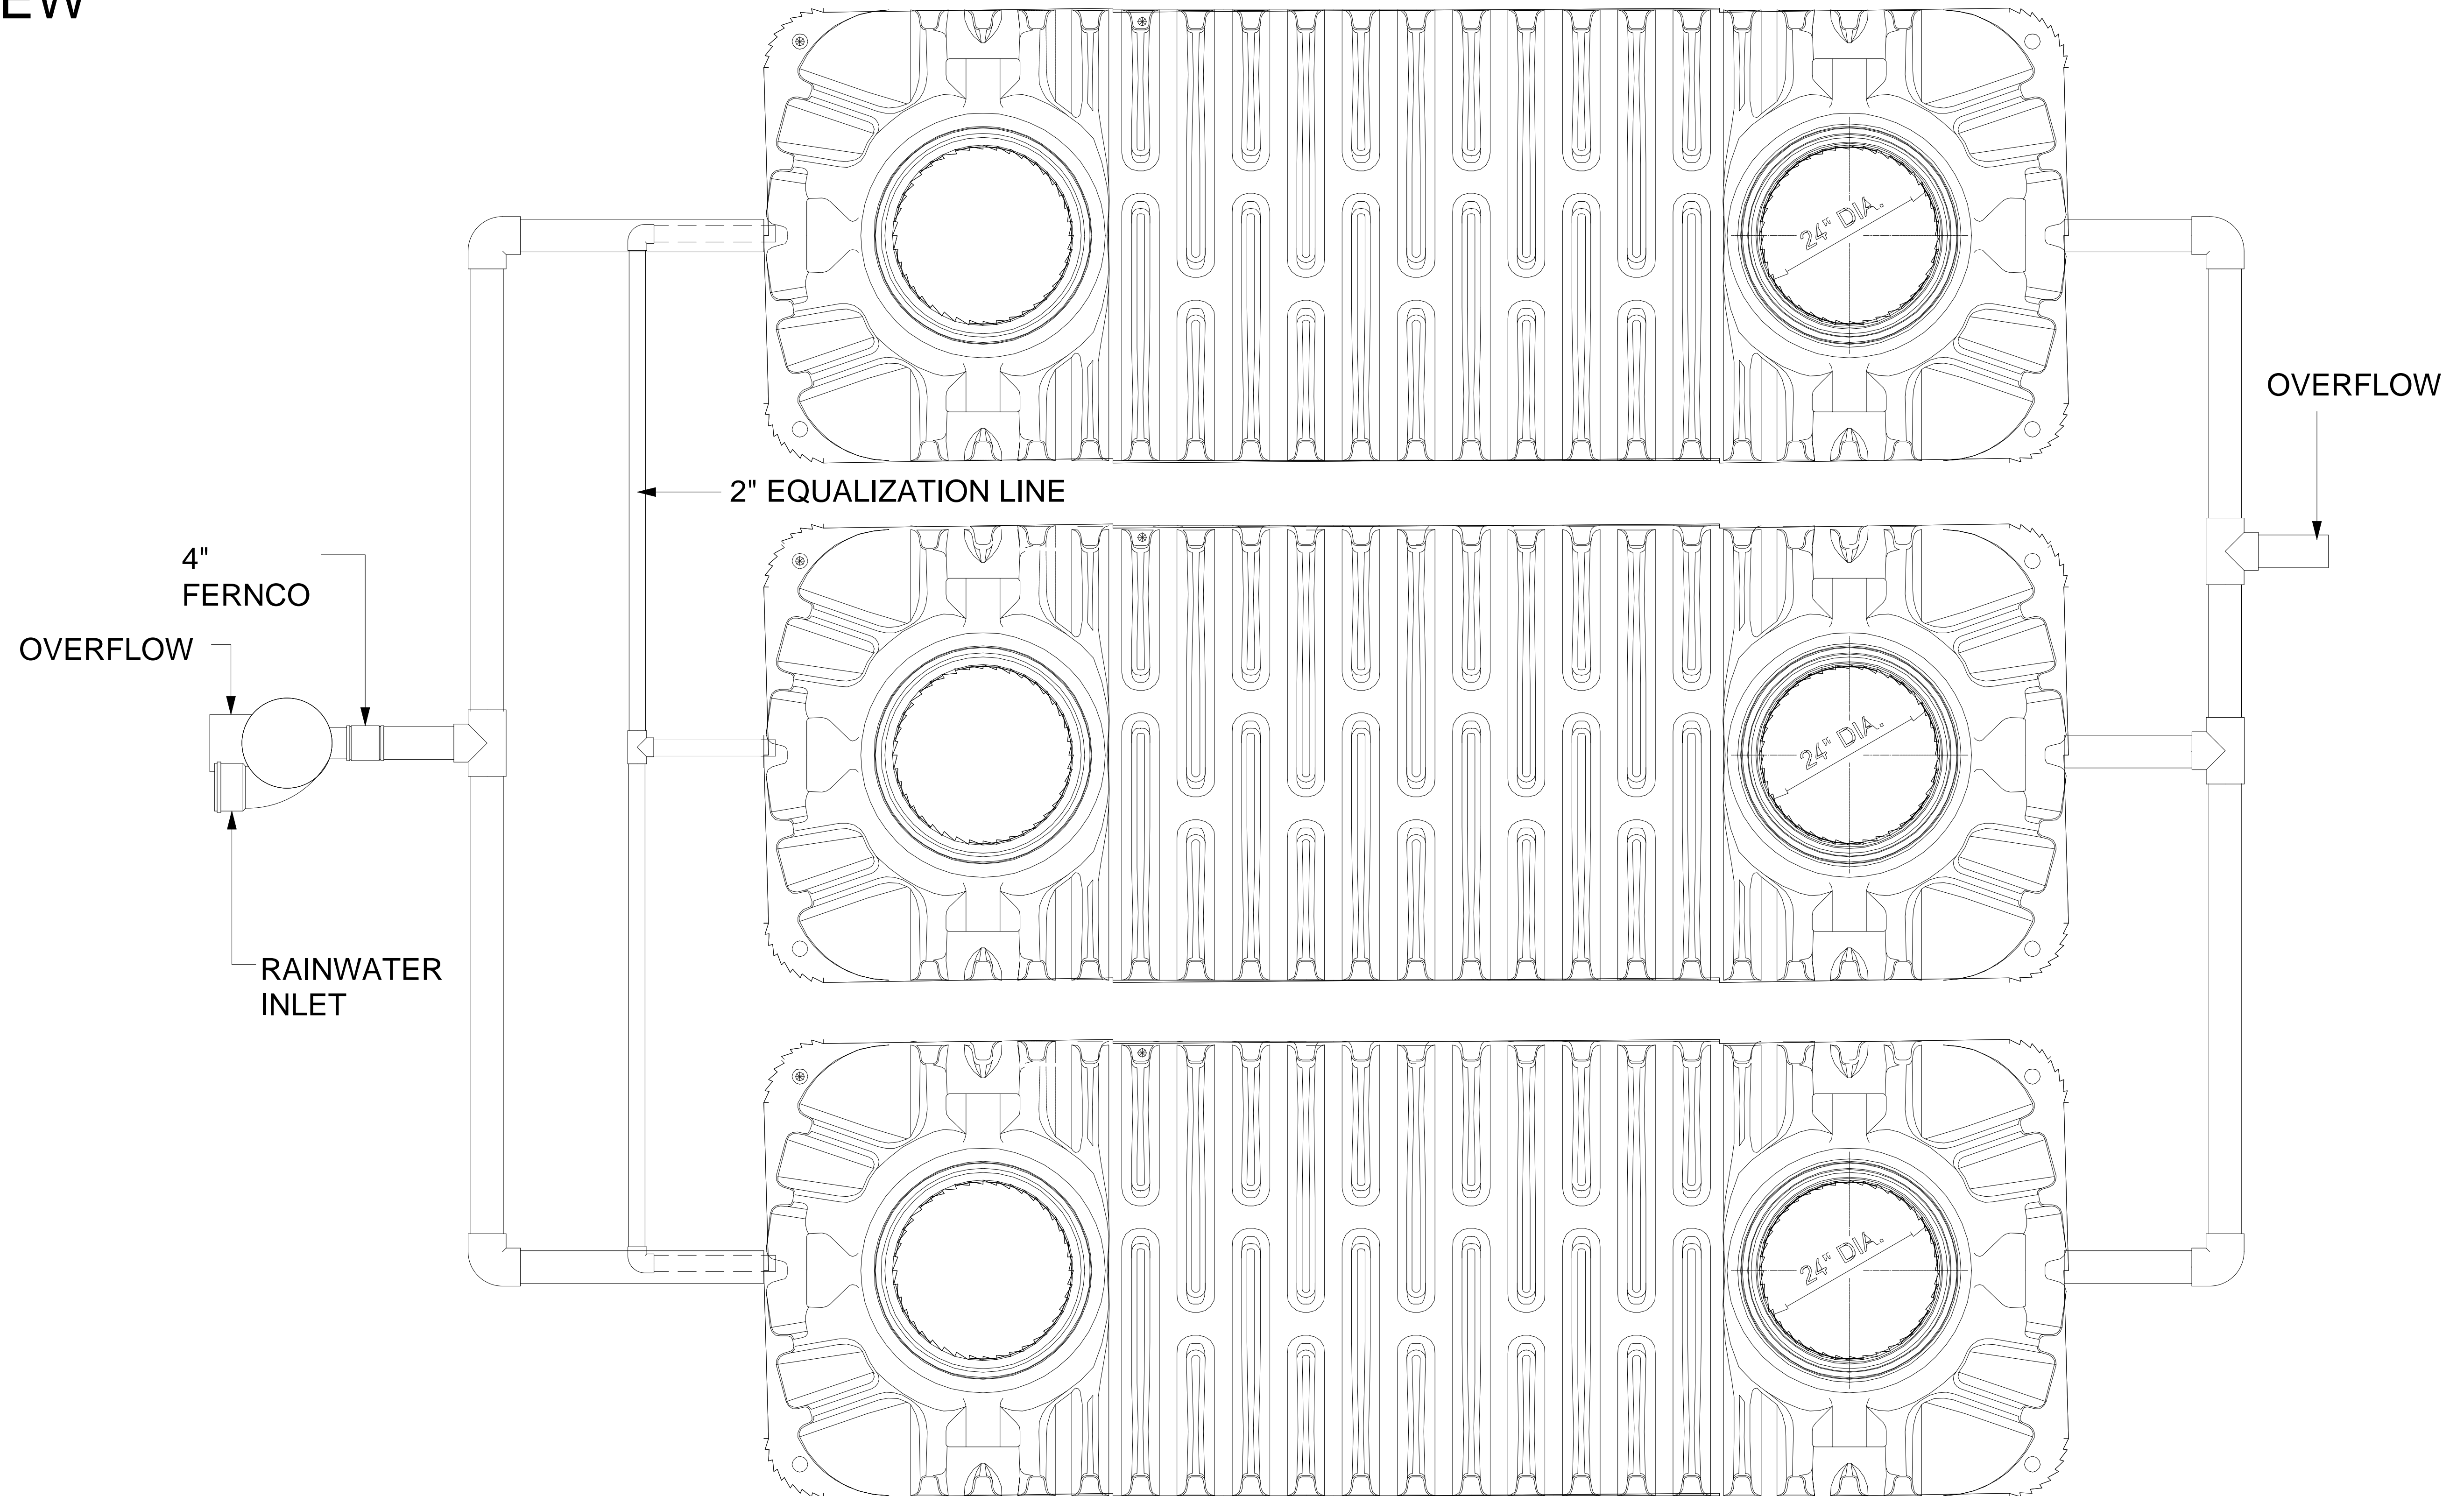

# RMS

RAINWATER MANAGEMENT SOLUTIONS

## 4500 GALLON STORAGE

ALL GRADES & ELEVATIONS TO BE SITE  
VERIFIED PRIOR TO CONSTRUCTION


DRAWN BY: CZ 6/3/25

REV 0

NOT TO SCALE

DRAWING FOR ILLUSTRATIVE PURPOSES ONLY. NOT FOR CONSTRUCTION.  
DIMENSIONS AND LAYOUT SUBJECT TO CHANGE  
RAINWATER MANAGEMENT SOLUTIONS, 1-866-653-8337  
WWW.RAINWATERMANAGEMENT.COM

# PLAN VIEW

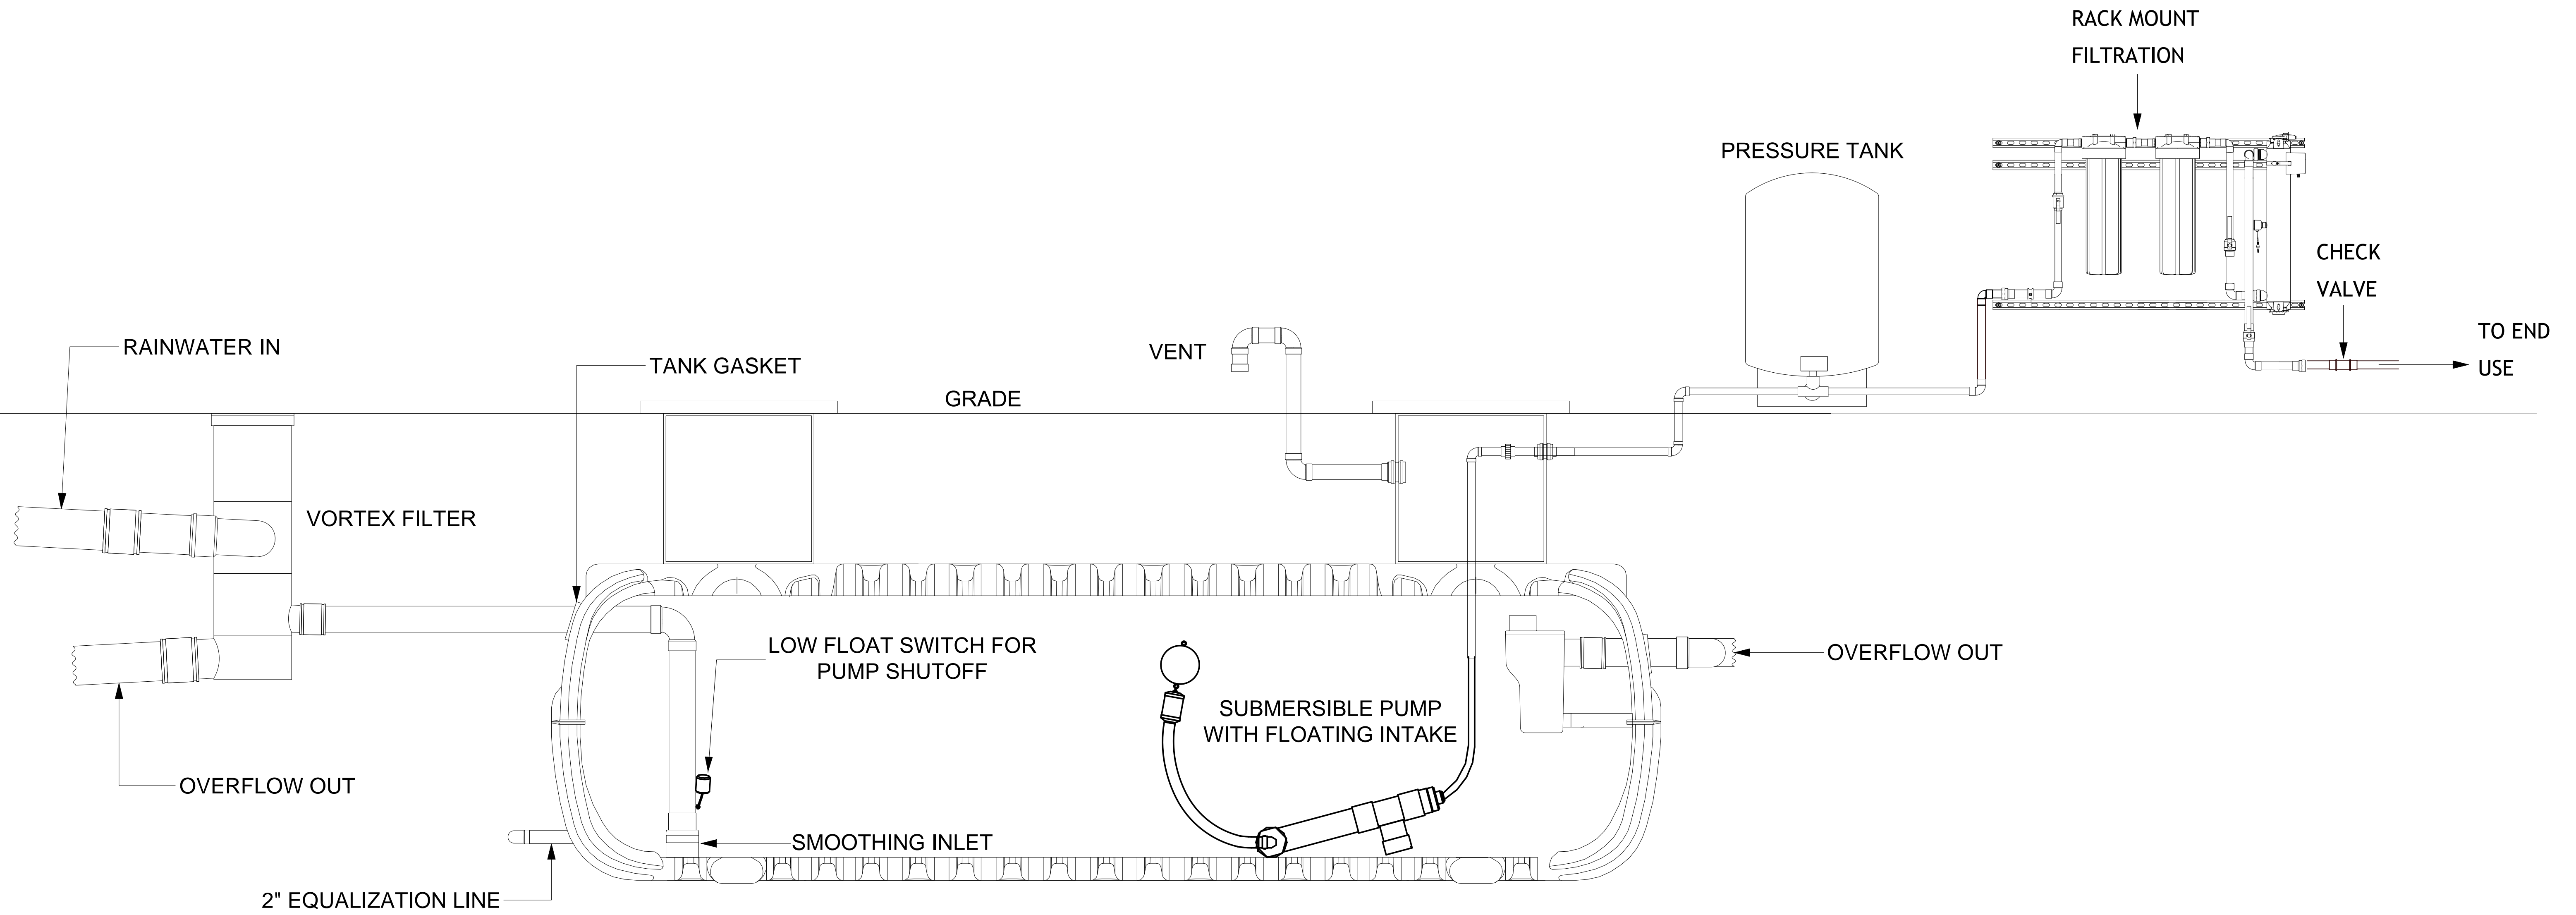

# RMS

RAINWATER MANAGEMENT SOLUTIONS

## 4500 GALLON STORAGE

ALL GRADES & ELEVATIONS TO BE SITE  
VERIFIED PRIOR TO CONSTRUCTION

DRAWN BY: GP 09/02/2021  
CHECKED BY: JH 09/02/2021

REV 0

NOT TO SCALE

DRAWING FOR ILLUSTRATIVE PURPOSES ONLY. NOT FOR CONSTRUCTION.  
DIMENSIONS AND LAYOUT SUBJECT TO CHANGE

RAINWATER MANAGEMENT SOLUTIONS, 1-866-653-8337  
WWW.RAINWATERMANAGEMENT.COM